

NOTES
STH 89 STAGE 2 DETOUR SIGNS WILL NEED TO REMAIN IN PLACE FOR STAGE 3

① DETOUR NORTH 89	② DETOUR SOUTH 89	③ NORTH 89 DETOUR AHEAD W20-2A	④ SOUTH 89 DETOUR AHEAD W20-2A	⑤ ROAD CLOSED AHEAD W20-3A	⑥ ROAD CLOSED 1000 FT W20-3C	⑦ ROAD CLOSED 500 FT W20-3D	⑧ END DETOUR NORTH 89	⑨ END DETOUR SOUTH 89
A MO5-1R 21"x21"	B MO6-1 21"x21"	C MO5-1L 21"x21"	D MO6-1 21"x21"	E MO6-1 21"x21"	F MO6-2 21"x21"	G MO6-2 21"x21"		
11 DETOUR NORTH 73	12 DETOUR SOUTH 73	13 NORTH 73 DETOUR AHEAD W20-2A	14 SOUTH 73 DETOUR AHEAD W20-2A	15 END DETOUR NORTH 73	16 END DETOUR SOUTH 73	17 H D9-2 24"x24"		

NOTES
* USE THESE SIGN SIZES ON STH 89 AND STH 73

89	73	END DETOUR	NORTH	SOUTH	DETOUR
M1-6 24"x24"	M1-6 24"x24"	M4-8A 24"x18"	M3-1 24"x12"	M3-3 24"x12"	M4-8 24"x12"

NOTES
* USE THESE SIGN SIZES ON USH 151

89	73	END DETOUR	NORTH	SOUTH	DETOUR	←
M1-6 36"x36"	M1-6 36"x36"	M4-8A 36"x18"	M3-1 36"x18"	M3-3 36"x18"	M4-8 36"x18"	MO6-1 30"x30"

MESSAGE 1

ROAD CLOSED BEGINS

MESSAGE 2


DAY DATE TIME

EXIT 115

COLUMBUS MARSHALL

EXIT 115

COLUMBUS

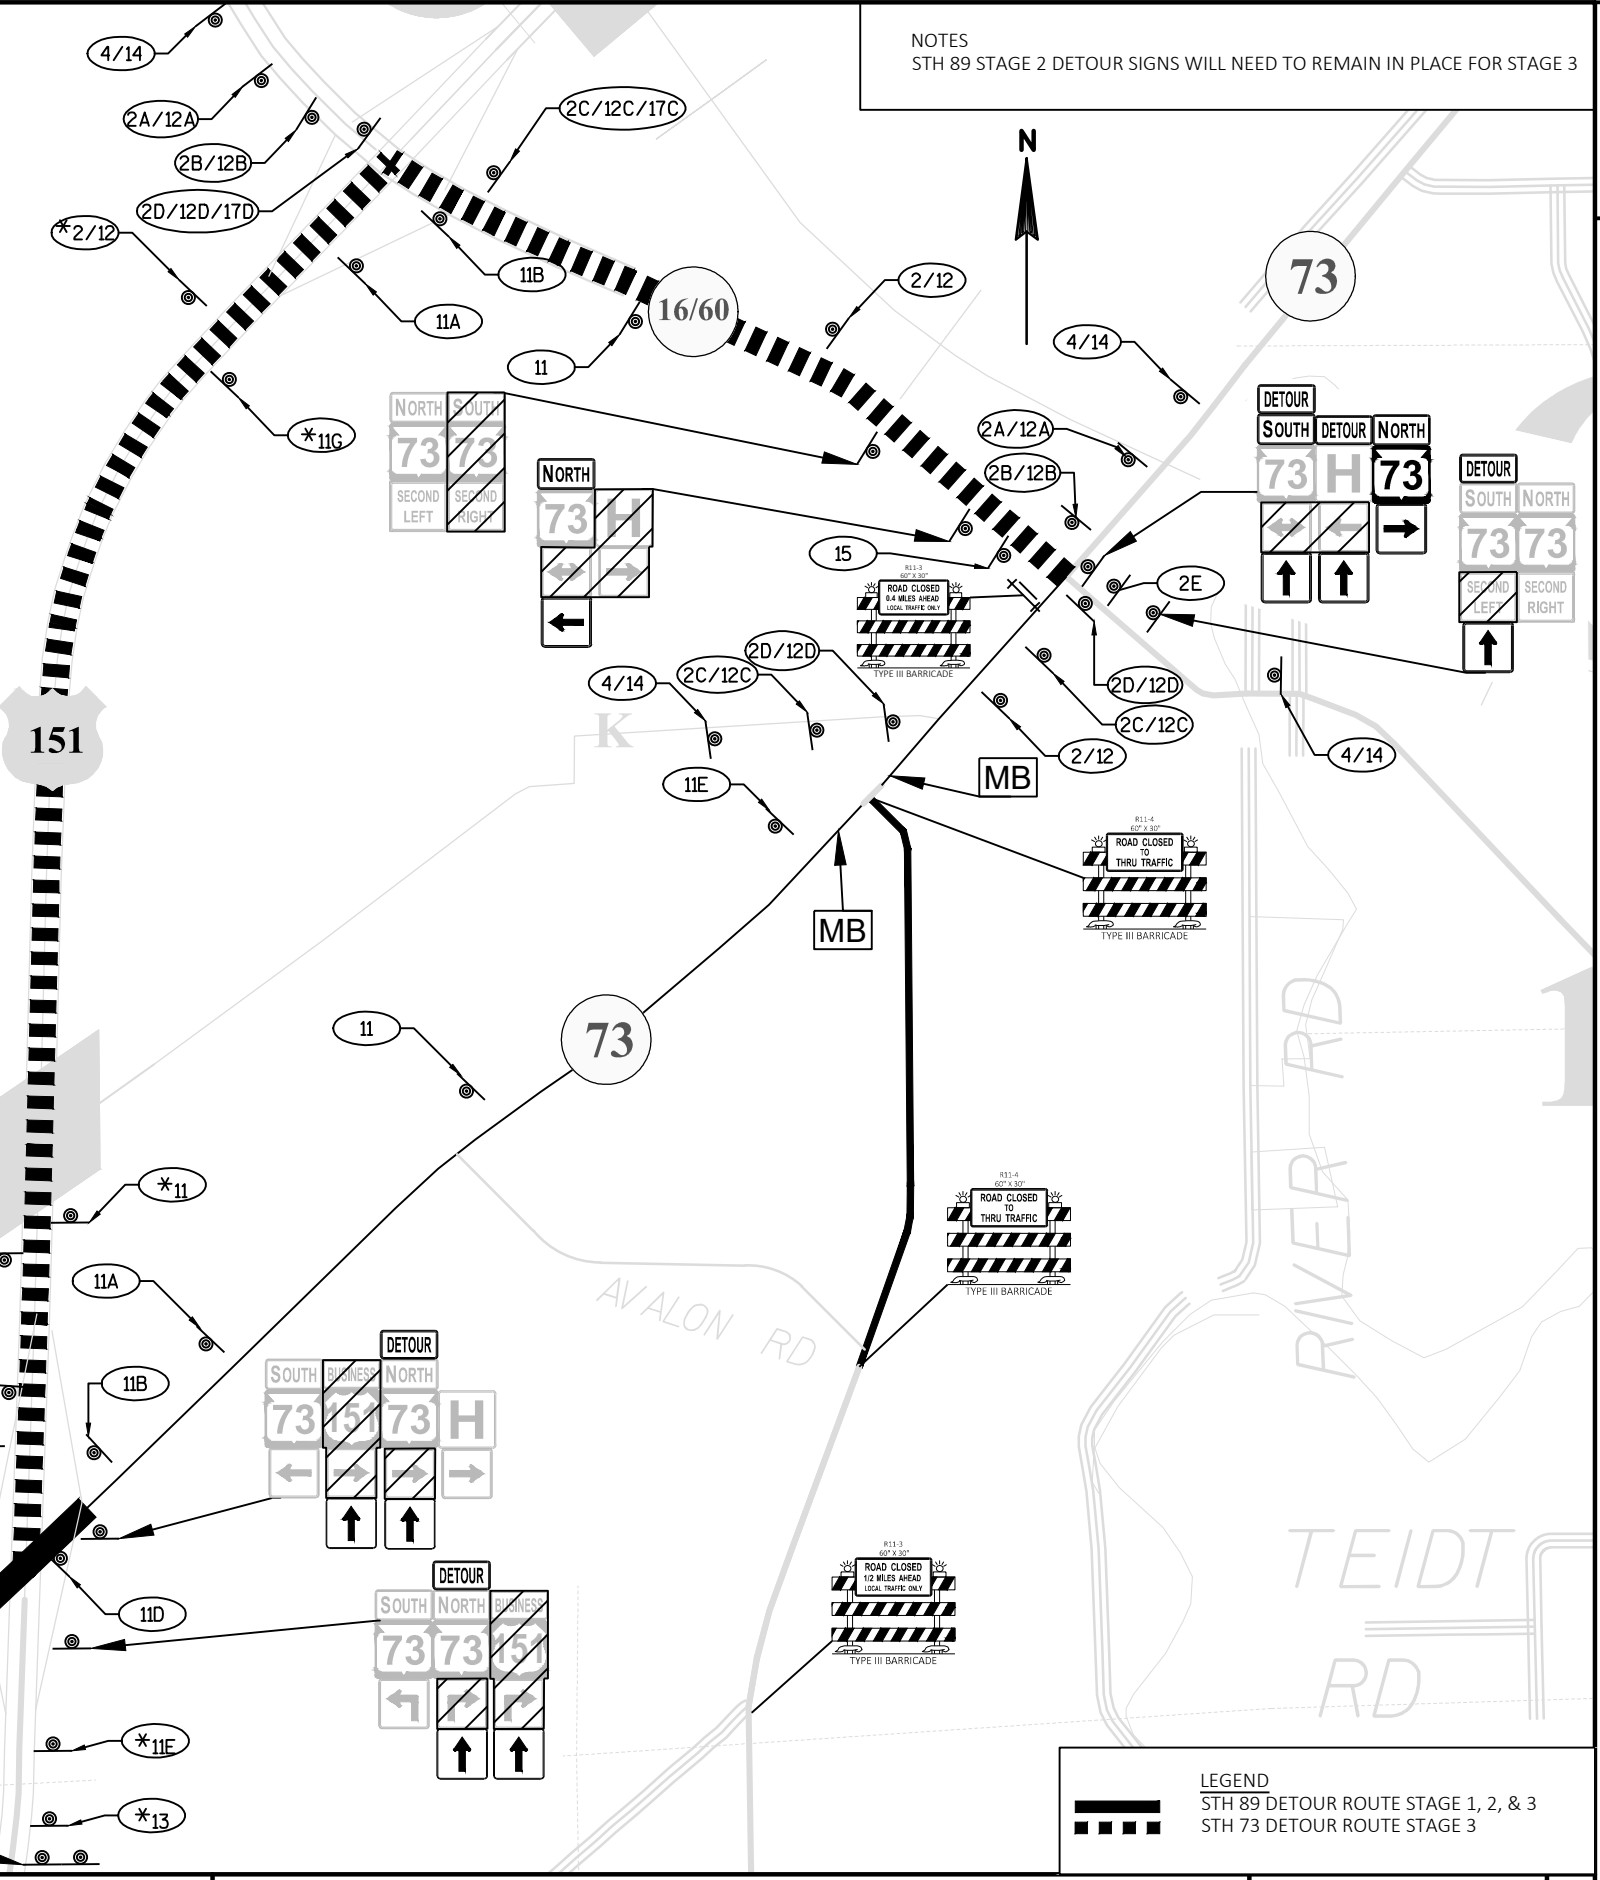

LEGEND

— STH 89 DETOUR ROUTE STAGE 1, 2, & 3

— STH 73 DETOUR ROUTE STAGE 3